
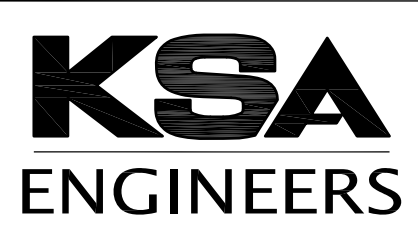


**LEGEND**

CITY LIMITS	---
LESS THAN 2" WATER LINE	---
2" WATER LINE	2"W
3" WATER LINE	3"W
4" WATER LINE	4"W
6" WATER LINE	6"W
8" WATER LINE	8"W
10" WATER LINE	10"W
12" WATER LINE	12"W
GATE VALVE	●
AIR RELEASE VALVE	○
FIRE HYDRANT	+
ELEVATED STORAGE TANK	●
GROUND STORAGE TANK	●

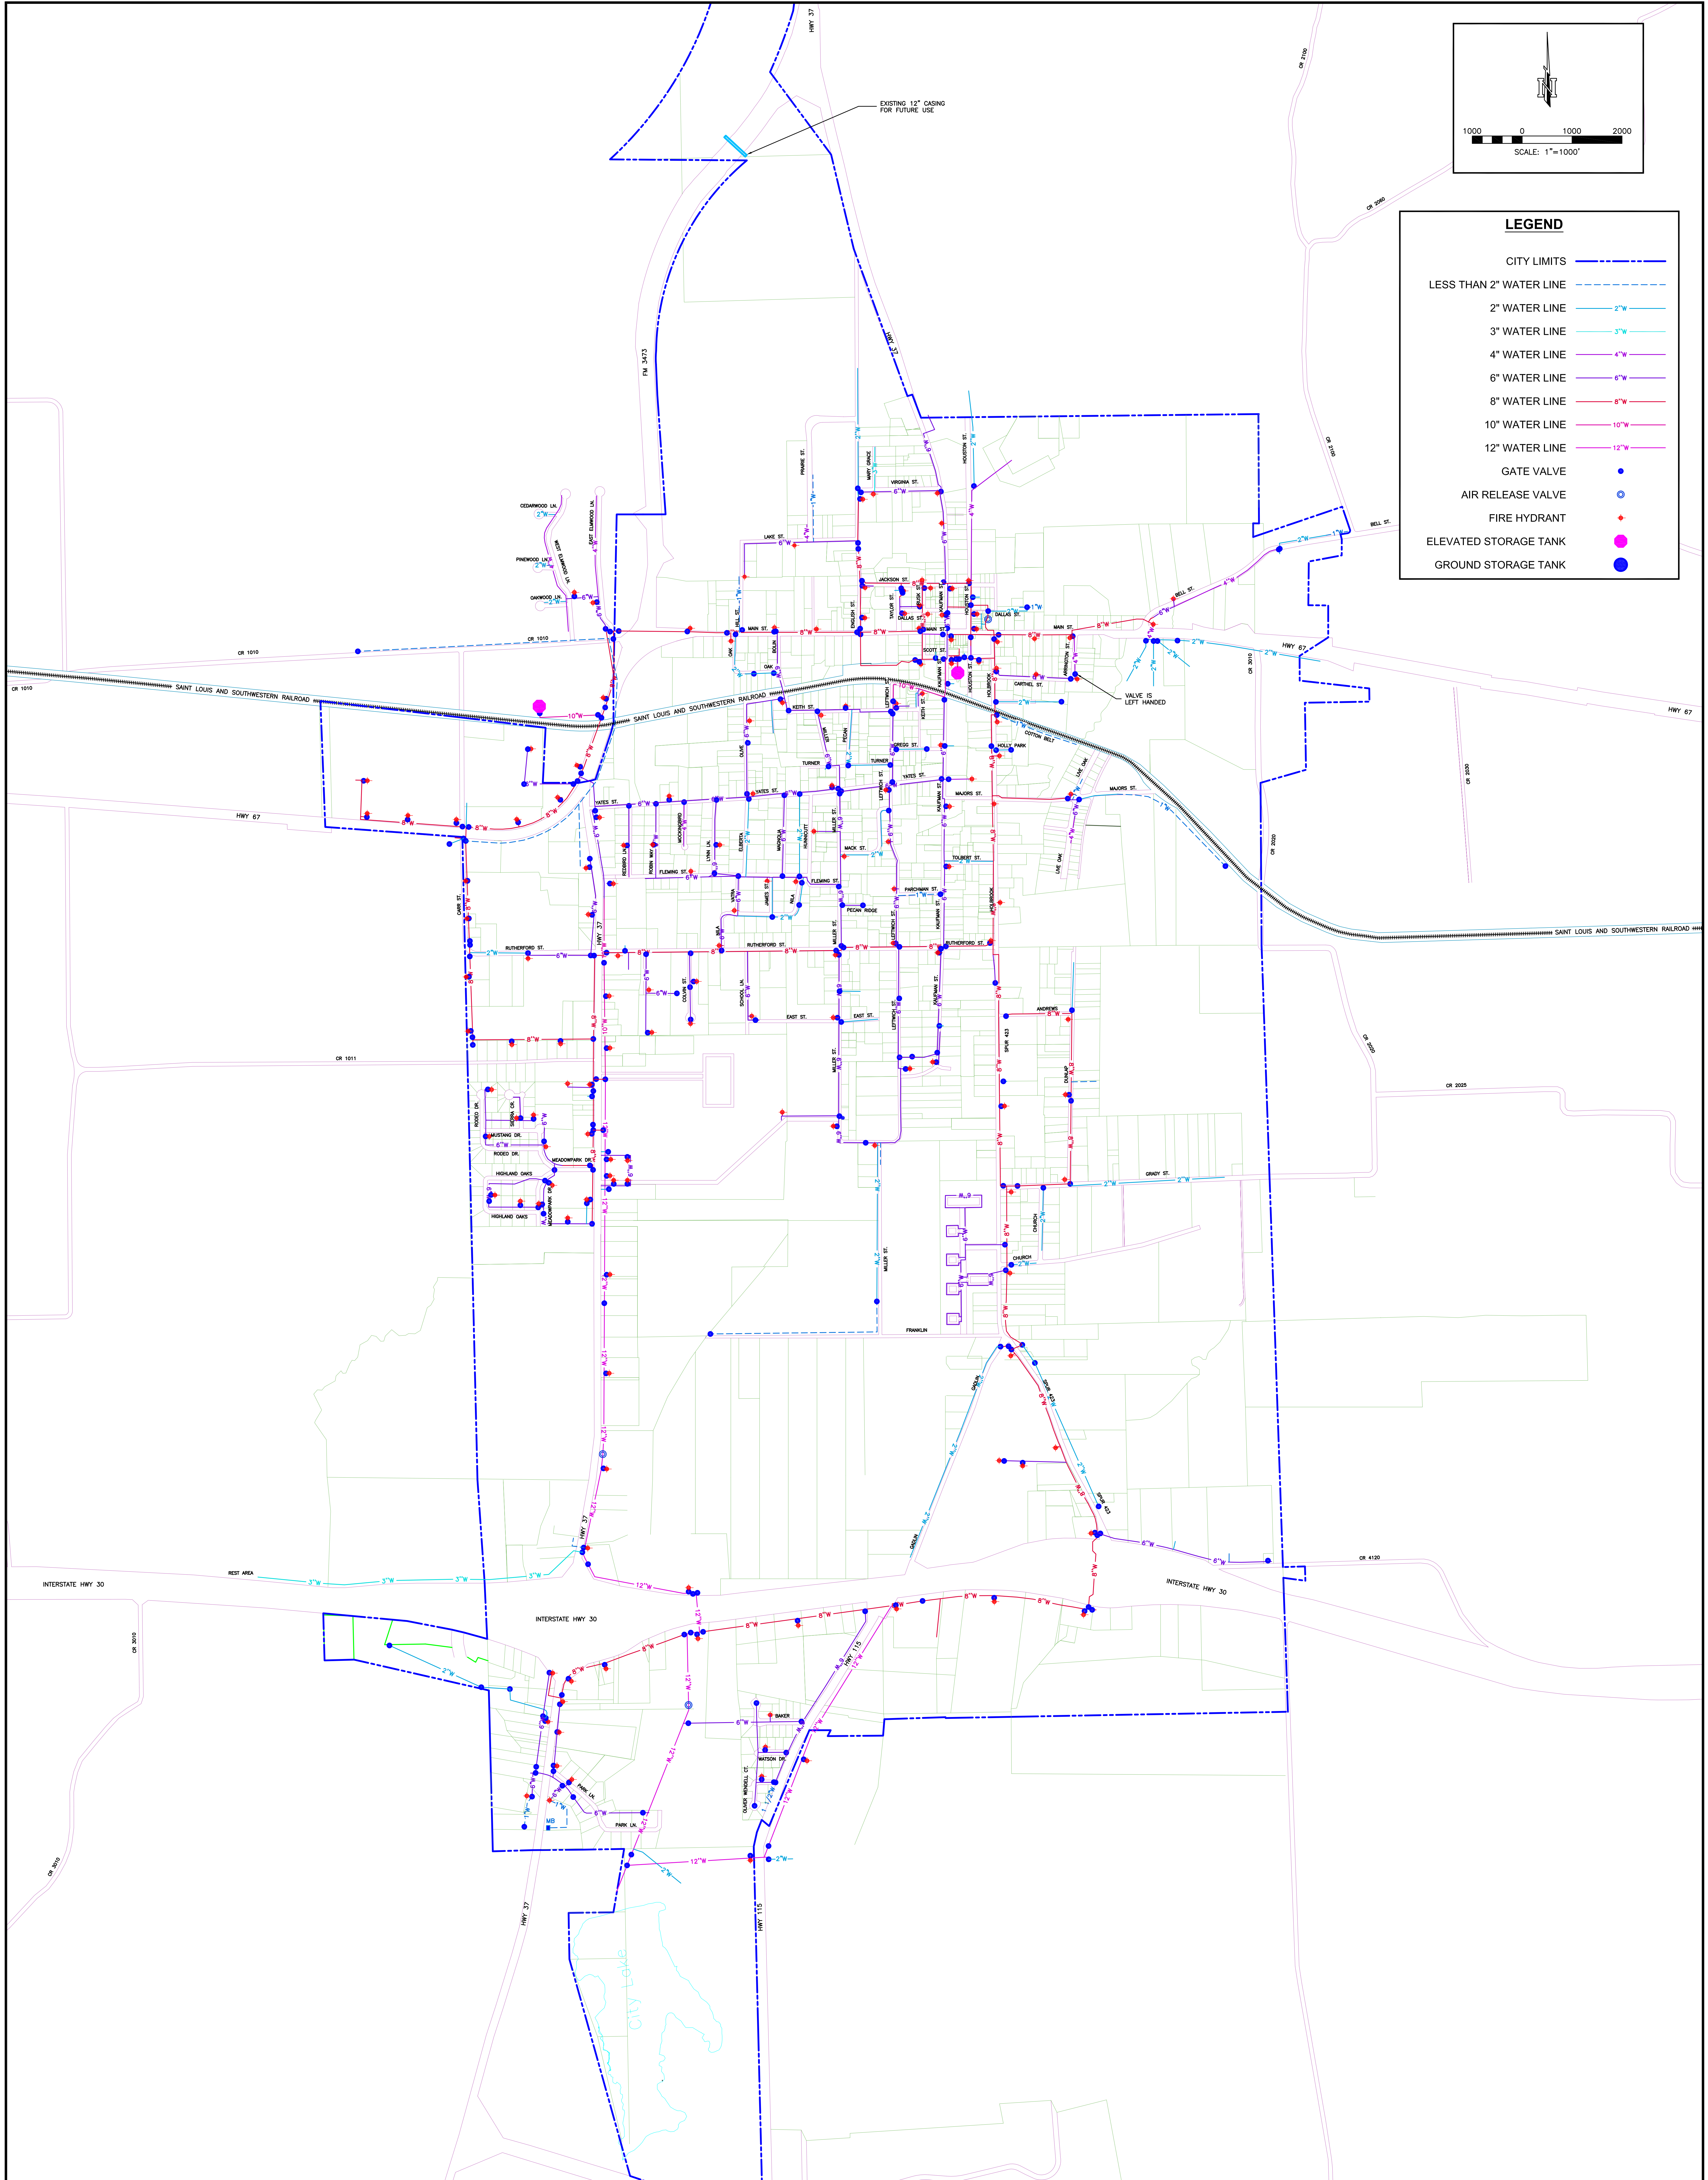

140 E. Tyler St., Suite 800 Longview, Texas 75601  
 T: 409.336-7700 F: 409.336-7779  
 www.ksaeng.com

# CITY OF MT. VERNON, TEXAS

# 2013 WATER DISTRIBUTION SYSTEM MAP

PROJECT NAME:

SHEET NAME:

DRAWN BY:	VERT. SCALE
F.H.M.	N/A
DESIGNED BY:	HORIZ. SCALE
L.S.B.	1"=500'
LATEST REVISION:	PLOT SCALE
3/21/2013	1/8"=1' (3/4")
KSA JOB NO.:	DRAWING NAME
MTV.047	2013 WATER DIST SYS MAP